


APPENDIX "D"

REGULATED AREA WITHIN THE RIPARIAN EDGE

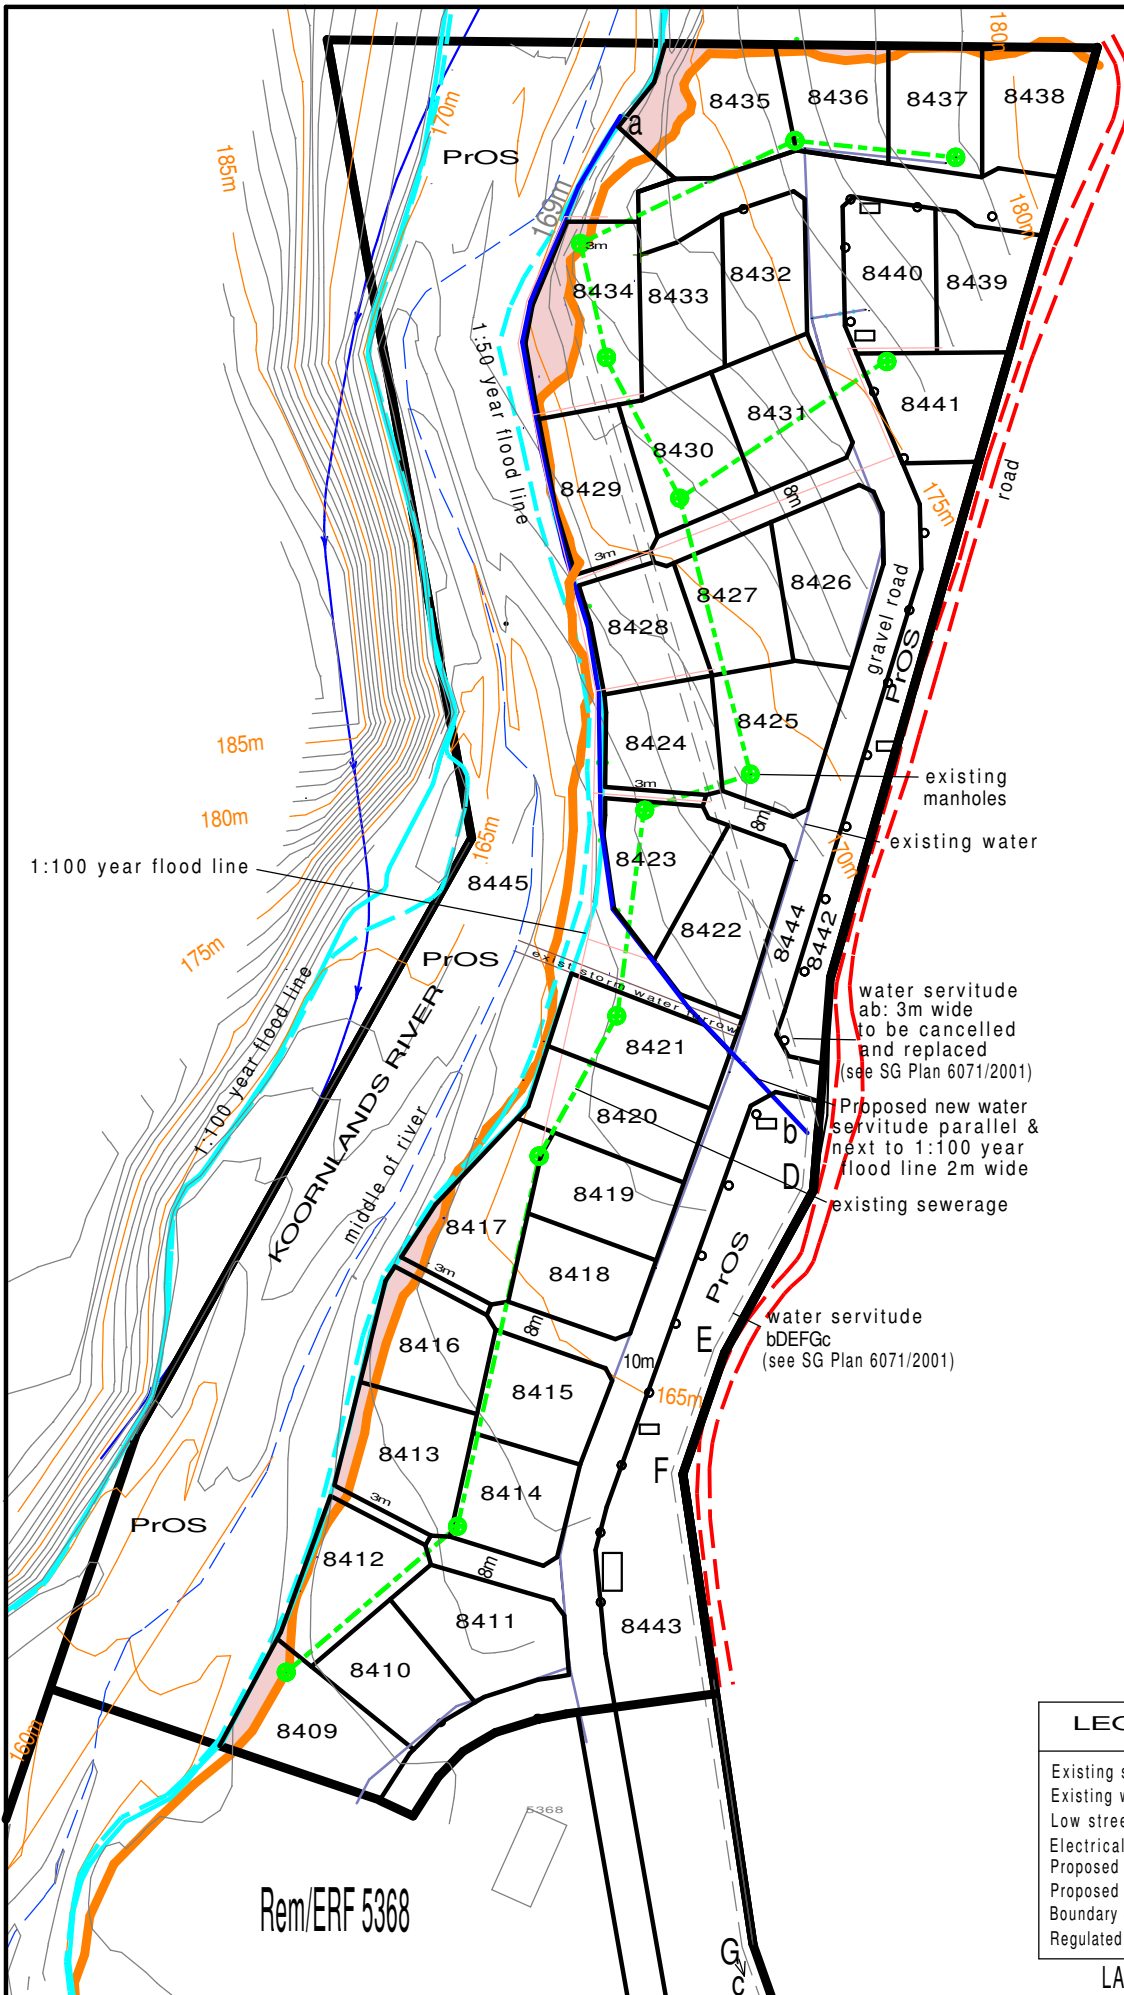


ERF NO	ZONING	SIZE m ²
8409	Res 1	1074
8410	Res 1	810
8411	Res 1	1037
8412	Res 1	929
8413	Res 1	1022
8414	Res 1	832
8415	Res 1	856
8416	Res 1	904
8417	Res 1	982
8418	Res 1	809
8419	Res 1	824
8420	Res 1	956
8421	Res 1	934
8422	Res 1	1060
8423	Res 1	899
8424	Res 1	836
8425	Res 1	1108
8426	Res 1	1062
8427	Res 1	850
8428	Res 1	826
8429	Res 1	946
8430	Res 1	953
8431	Res 1	961
8432	Res 1	856
8433	Res 1	853
8434	Res 1	1333
8435	Res 1	1251
8436	Res 1	800
8437	Res 1	811
8438	Res 1	857
8439	Res 1	817
8440	Res 1	957
8441	Res 1	870

LEGEND:

- Existing sewer line - - -
- Existing water —
- Low street light o
- Electrical box
- Proposed pipeline 2m wide —
- Proposed sewer line —
- Boundary of Regulated Area
- Regulated area

LAYOUT PLAN: 19 Feb 2019

SITE PLAN: PTN A/ERF 5368 SWELLENDAM: REZONING FROM GENERAL RESIDENTIAL ZONE (INTERGRATED TOURISM DEVELOPMENT) TO SUBDIVISIONAL AREA & SUBDIVISION

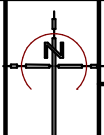

SCALE 1:2000