


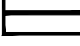







SWELLENDAM RAILTON

Subdivision Plan


-  Area for Densification (± 15.82ha)
950 residential erven
-  Urban Edge
-  Attenuation Dams
-  Phasing Lines
-  Contour Lines (0.5m intervals)

HOUSING TOPOLOGY:


-  Free Standing - Single Storey (10m x 15m)
-  Row of three connected - Single Storey (7.25m / 5.50m / 7.25m)
-  Semi-Detached Duplex (7.0m x 7.0m)
-  Row of four connected - Double Storey (6.40m / 3.60m / 3.60m / 6.40m)

PLEASE NOTE:
All boundary line positions, distances and property sizes need to be verified by a Professional Land Surveyor.



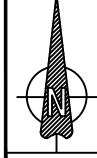



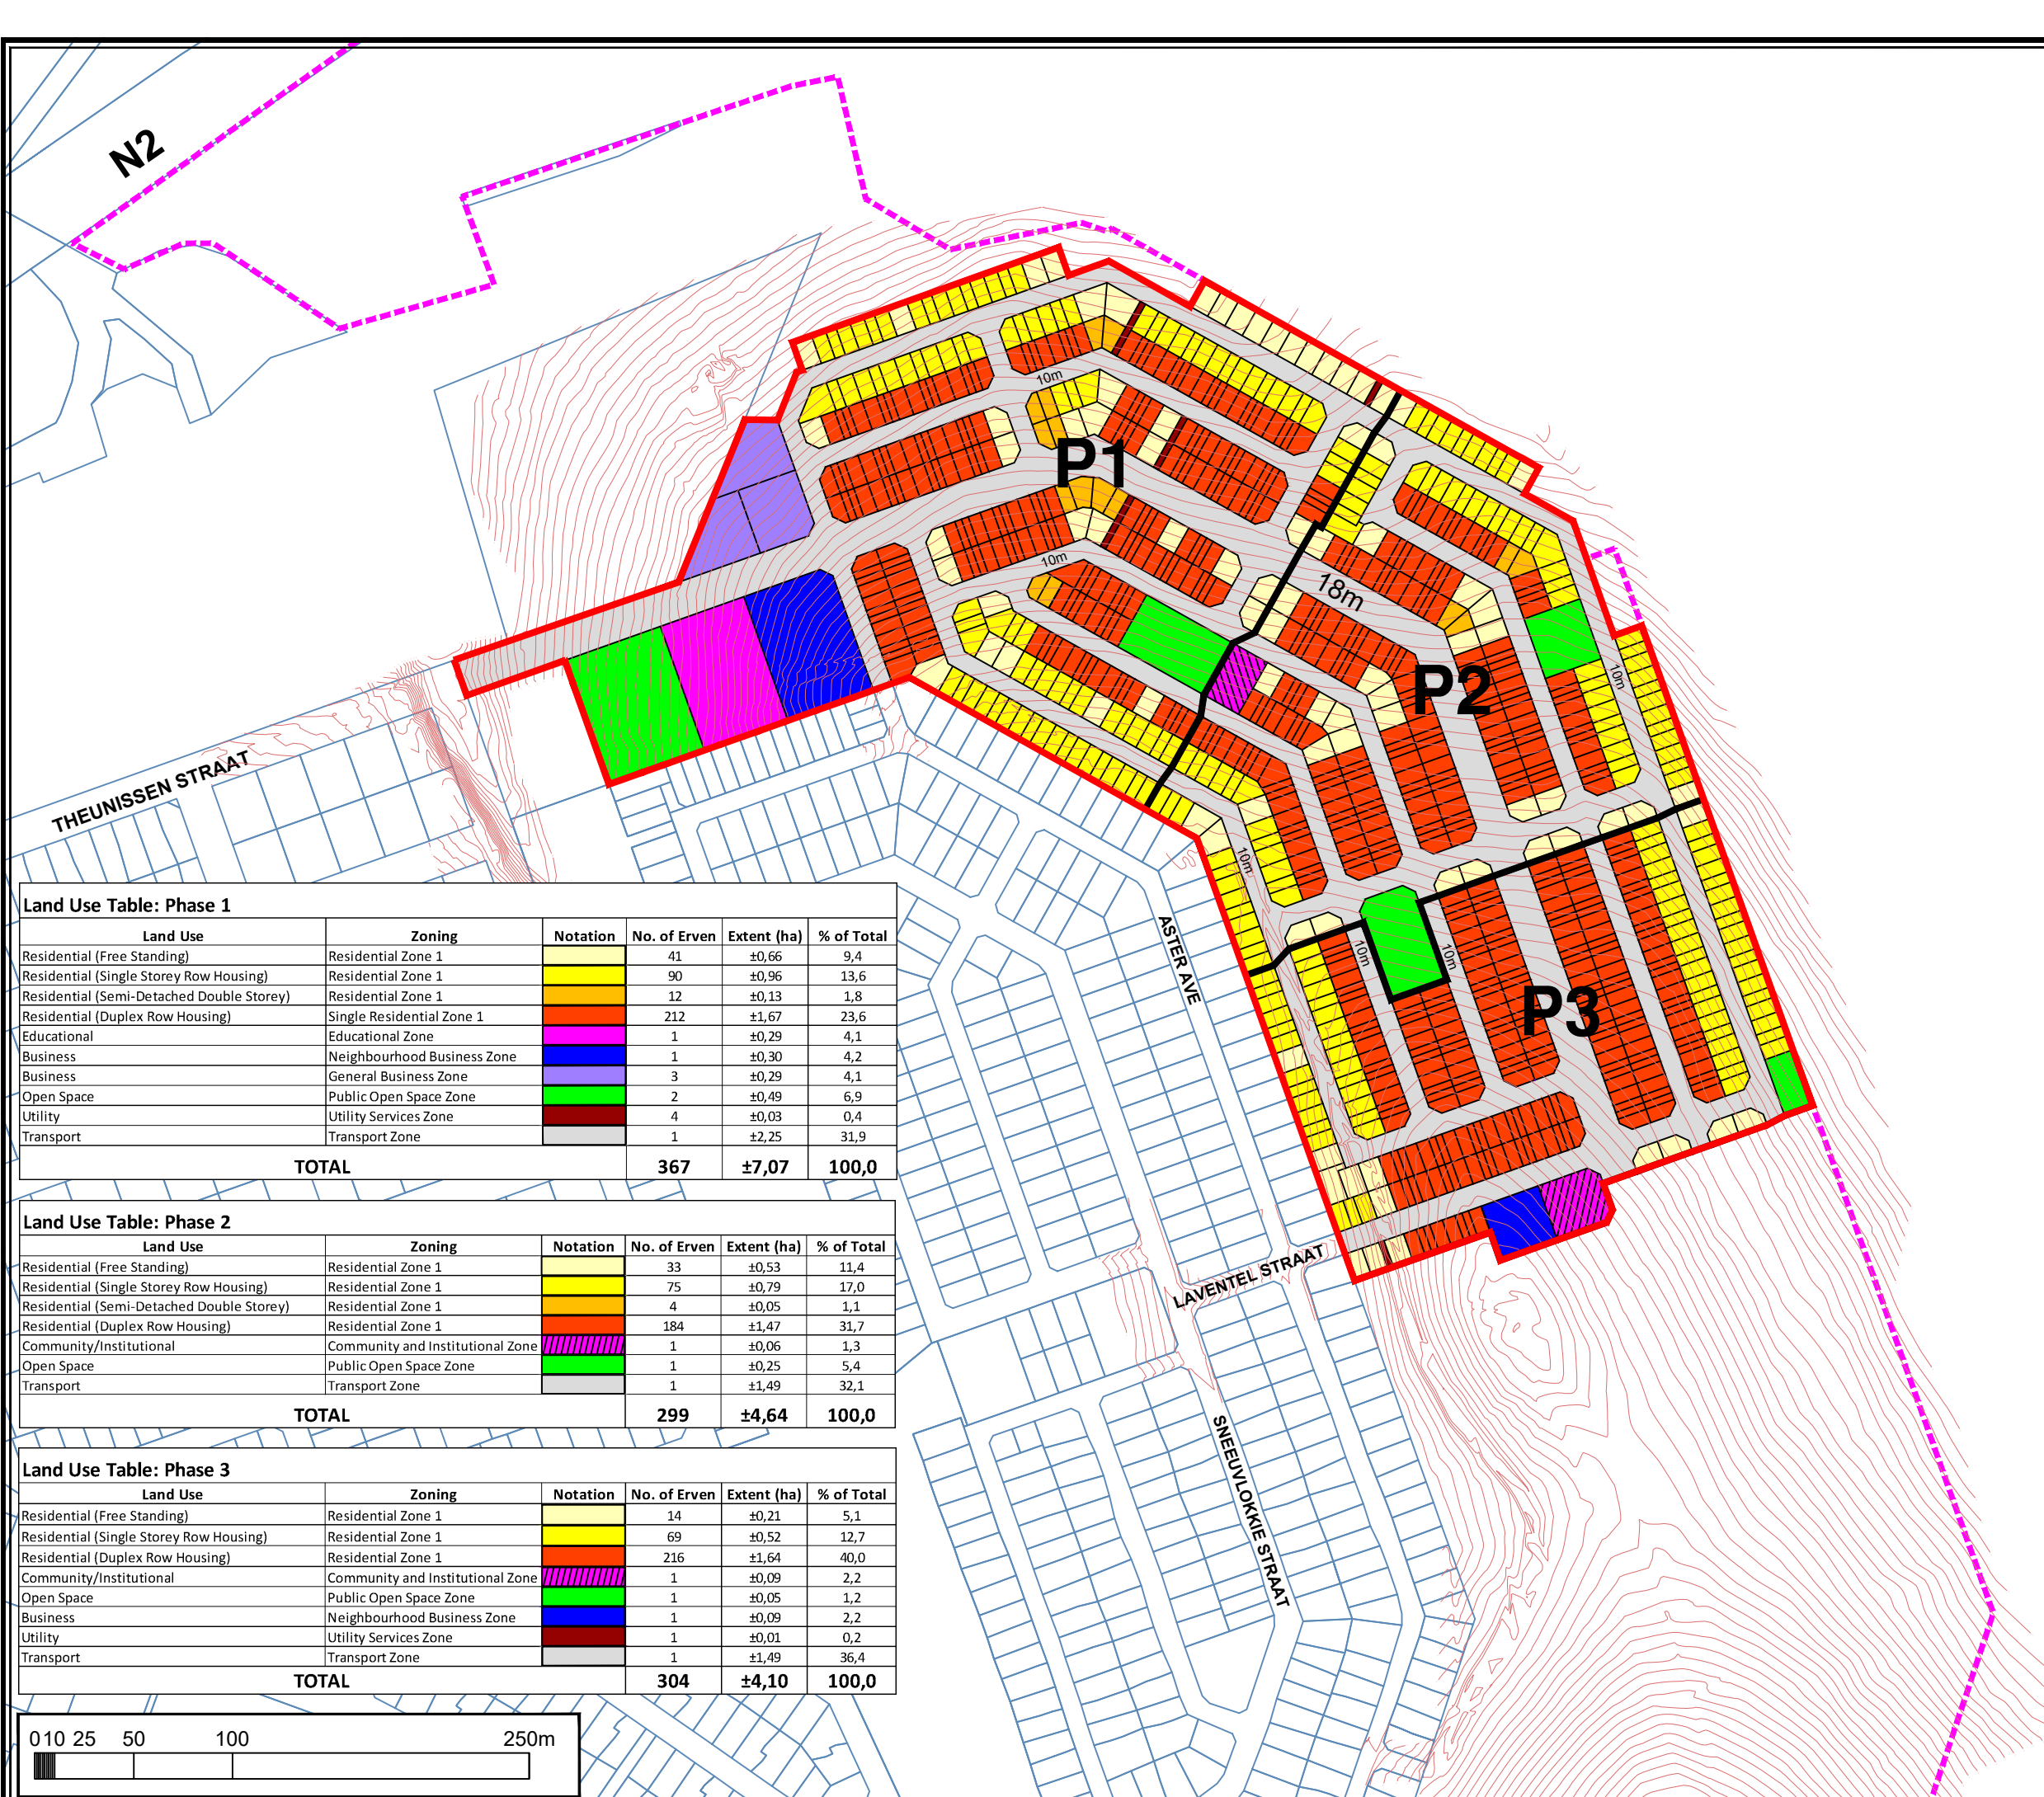



INDEMNITY
URBAN DYNAMICS MAKES NO WARRANTY OF ANY KIND, EXPRESSED OR IMPLIED, WITH REGARD TO THE DATA AND SHALL NOT BE HELD LIABLE IN ANY EVENT FOR ANY INCIDENTAL OR CONSEQUENTIAL DAMAGES IN CONNECTION WITH OR ARISING OUT OF THE USE OF THIS DATA. THE DATA REMAINS THE SOLE PROPERTY OF THE CLIENT AND MAY ONLY BE USED FOR THE PURPOSES OF A PROJECT WITH THE PRIOR WRITTEN APPROVAL OF THE CLIENT.

	DATE	11 Dec 2020	COPYRIGHT RESERVED	CLIENT
	See Linescale			
	PLAN NO.	5		








FILE NAME:
URBAN DYNAMICS WESTERN CAPE
TOWN & REGIONAL PLANNERS
2nd Floor Tygervalley Chambers
Wille van Schoor Avenue
Bellville 7530
PO Box 2445
Bellville
7535
TEL: (021) 948 1545
FAX: (021) 948 1588
Website: www.udwc.co.za
URBAN DYNAMICS WESTERN CAPE INC REG. No: 95/09962/21



 







Land Use Table: Phase 1

Land Use	Zoning	Notation	No. of Erven	Extent (ha)	% of Total
Residential (Free Standing)	Residential Zone 1		41	±0,66	9,4
Residential (Single Storey Row Housing)	Residential Zone 1		90	±0,96	13,6
Residential (Semi-Detached Double Storey)	Residential Zone 1		12	±0,13	1,8
Residential (Duplex Row Housing)	Single Residential Zone 1		212	±1,67	23,6
Educational	Educational Zone		1	±0,29	4,1
Business	Neighbourhood Business Zone		1	±0,30	4,2
Business	General Business Zone		3	±0,29	4,1
Open Space	Public Open Space Zone		2	±0,49	6,9
Utility	Utility Services Zone		4	±0,03	0,4
Transport	Transport Zone		1	±2,25	31,9
TOTAL			367	±7,07	100,0

 Land Use Table: Phase 2

Land Use	Zoning	Notation	No. of Erven	Extent (ha)	% of Total
Residential (Free Standing)	Residential Zone 1		33	±0,53	11,4
Residential (Single Storey Row Housing)	Residential Zone 1		75	±0,79	17,0
Residential (Semi-Detached Double Storey)	Residential Zone 1		4	±0,05	1,1
Residential (Duplex Row Housing)	Residential Zone 1		184	±1,47	31,7
Community/Institutional	Community and Institutional Zone		1	±0,06	1,3
Open Space	Public Open Space Zone		1	±0,25	5,4
Transport	Transport Zone		1	±1,49	32,1
TOTAL			299	±4,64	100,0

Land Use Table: Phase 3

Land Use	Zoning	Notation	No. of Erven	Extent (ha)	% of Total
Residential (Free Standing)	Residential Zone 1		14	±0,21	5,1
Residential (Single Storey Row Housing)	Residential Zone 1		69	±0,52	12,7
Residential (Duplex Row Housing)	Residential Zone 1		216	±1,64	40,0
Community/Institutional	Community and Institutional Zone		1	±0,09	2,2
Open Space	Public Open Space Zone		1	±0,05	1,2
Business	Neighbourhood Business Zone		1	±0,09	2,2
Utility	Utility Services Zone		1	±0,01	0,2
Transport	Transport Zone		1	±1,49	36,4
TOTAL			304	±4,10	100,0

